

Section 9,10 Township 11 North Range 1 East

02-096

Scale 1 Inch = 200 Feet

T.U. 09

BLK. 27 PLAT "A" PROVIDENCE FARM SVY.

SEE 02-088

SEE 02-091


1200 SOUTH ST.

100 NORTH ST. (PROV.)

SEE 02-086

HIGHWAY 165

SEE 02-090

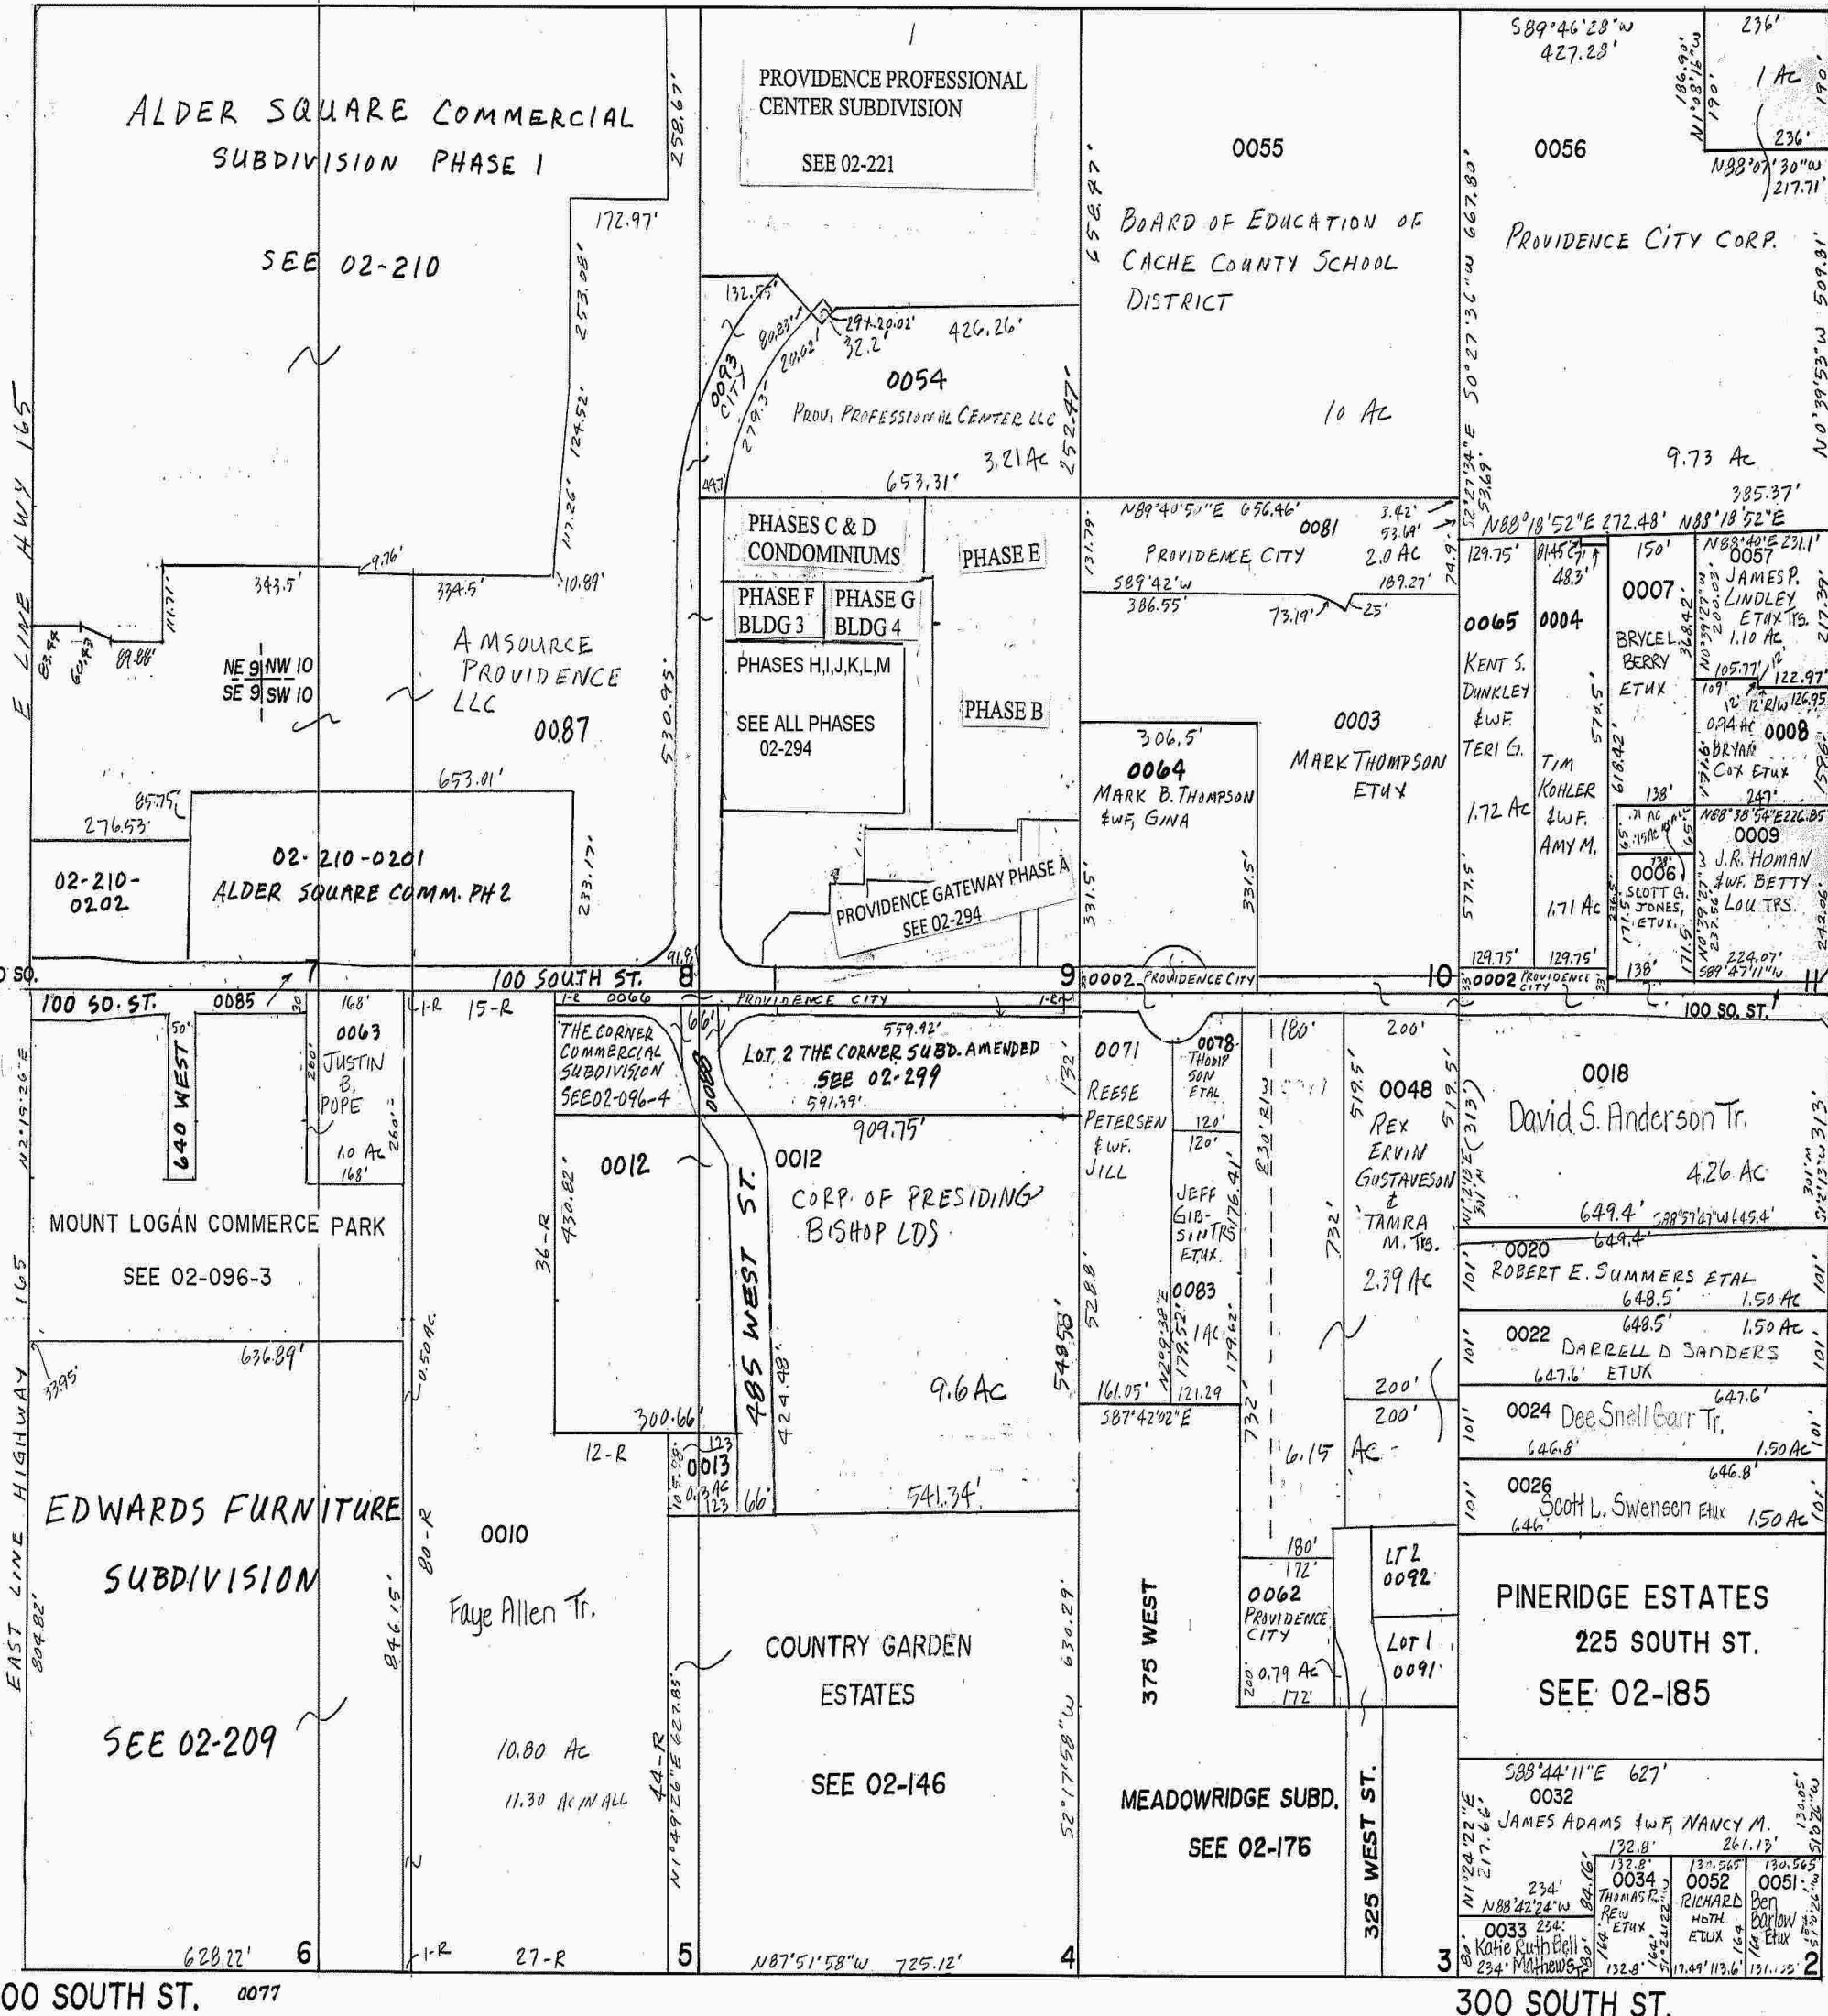

1700 SOUTH ST. 0077

300 SOUTH ST.

Section 10, 15 Township 11 North Range 1 East


02-096

Scale 1 Inch = 200 Feet

TAX UNIT 09, 28

- 2 -

pt. BLK. 4, PLAT "D" PROVIDENCE FARM SVY.

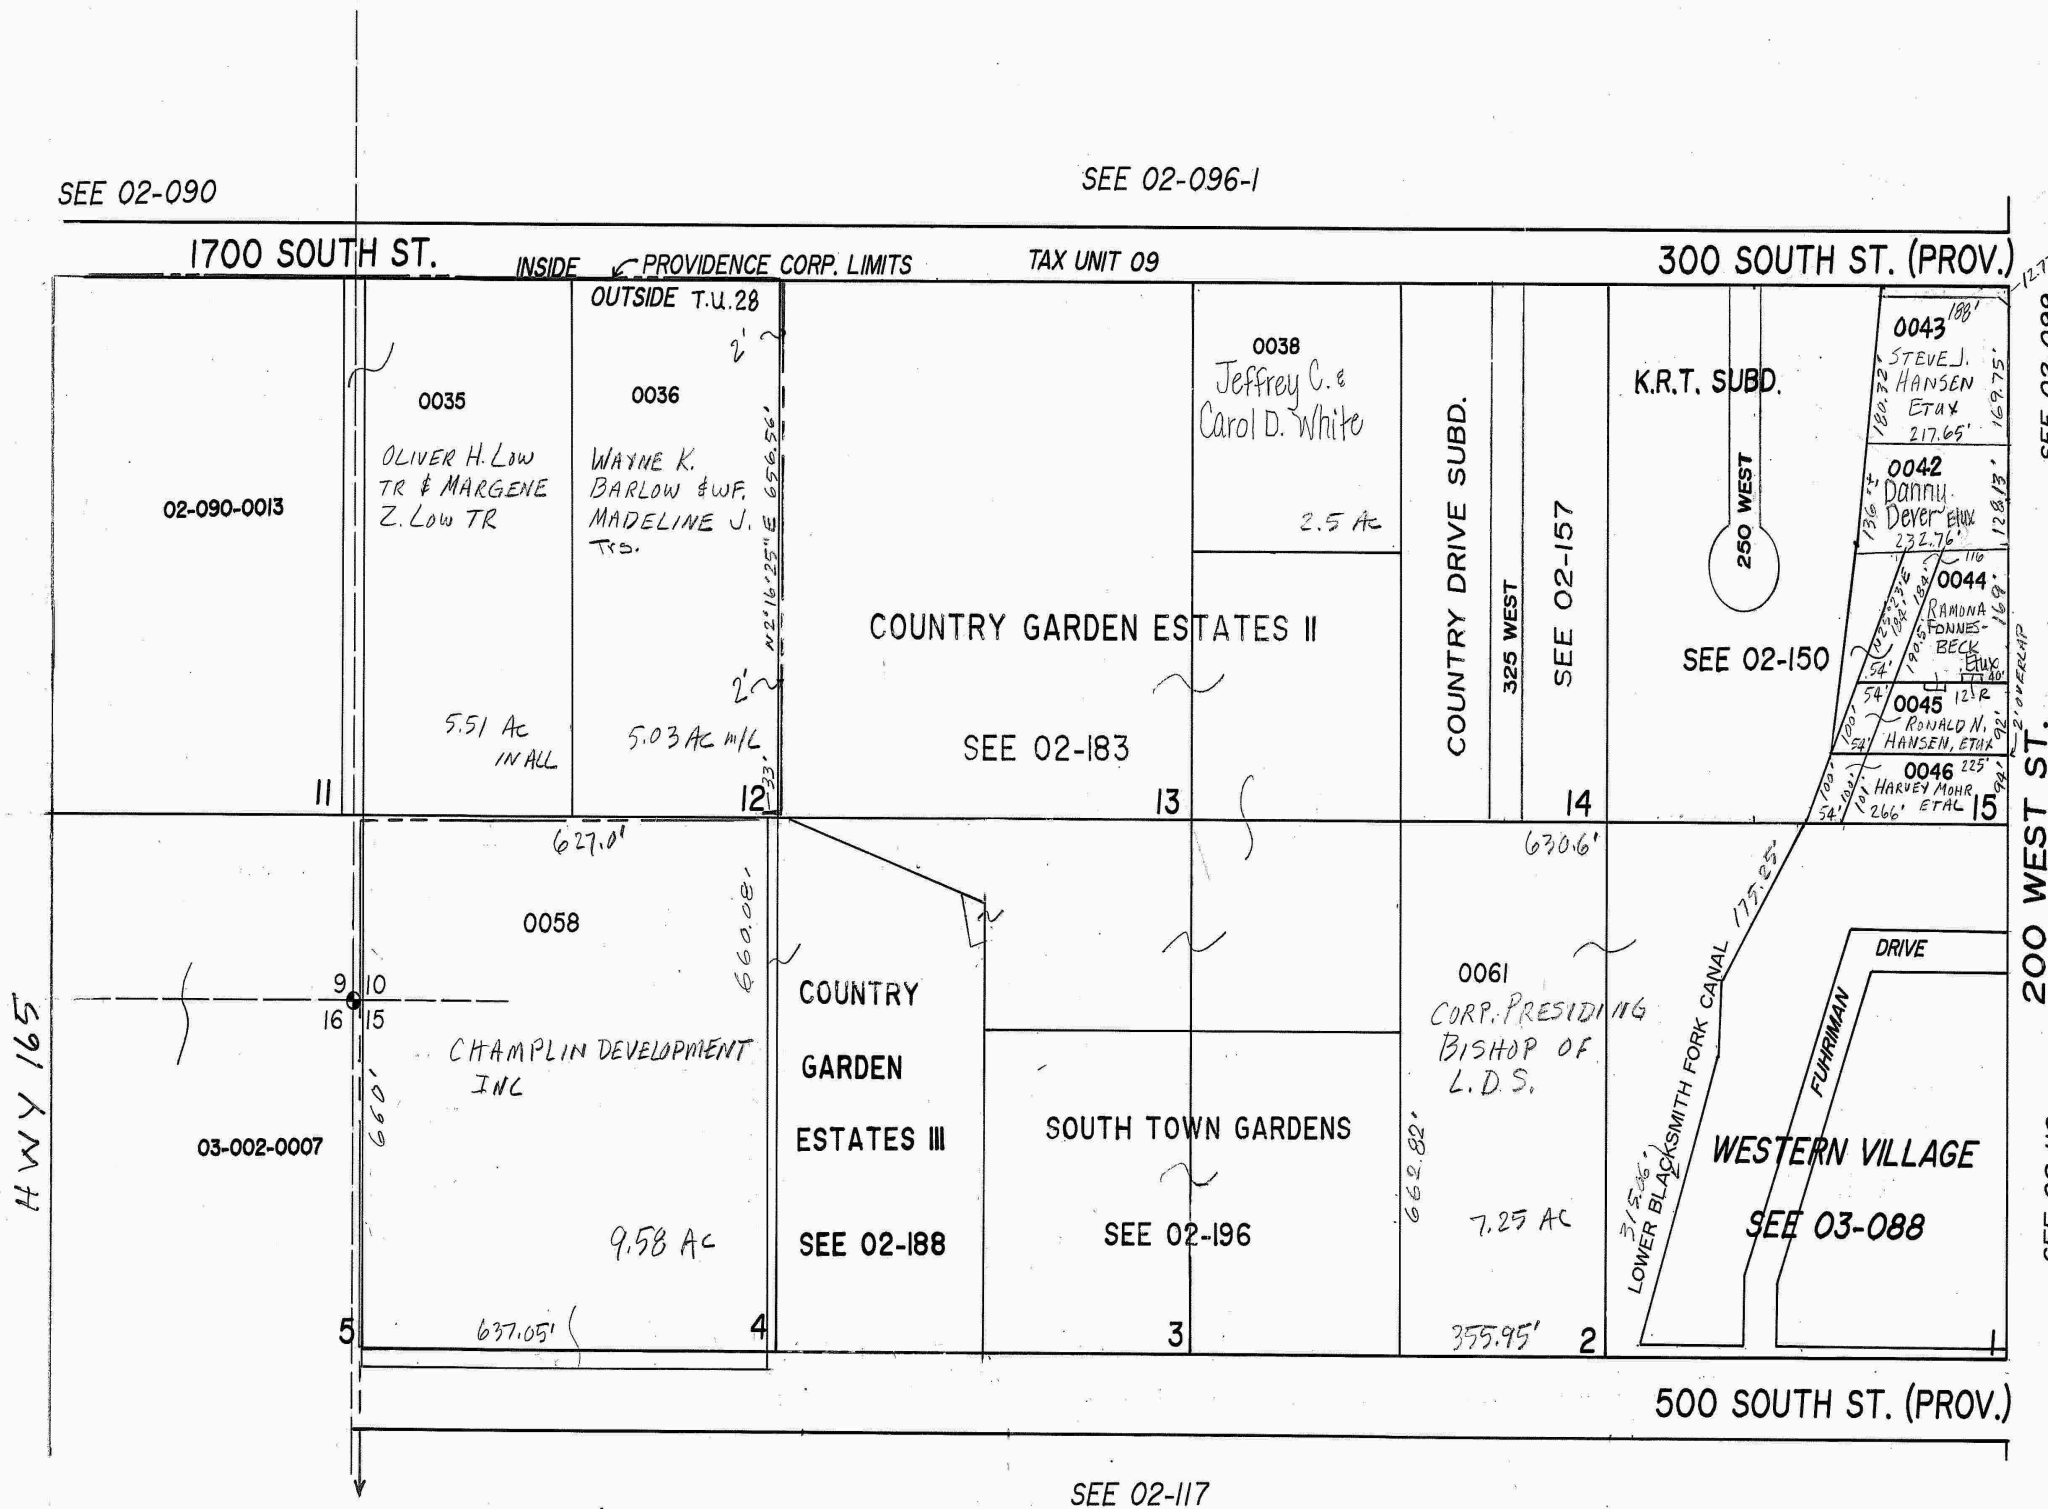


MOUNT LOGAN COMMERCE PARK PHASE 1

02-096

-3-

PART OF SECS 9&10, T11N, R1E, SALT LAKE BASE AND MERIDIAN
 ALSO PART OF LOTS 5&6, BLOCK 27, PLAT A, PROVIDENCE FARM SURVEY

Tax Unit 09

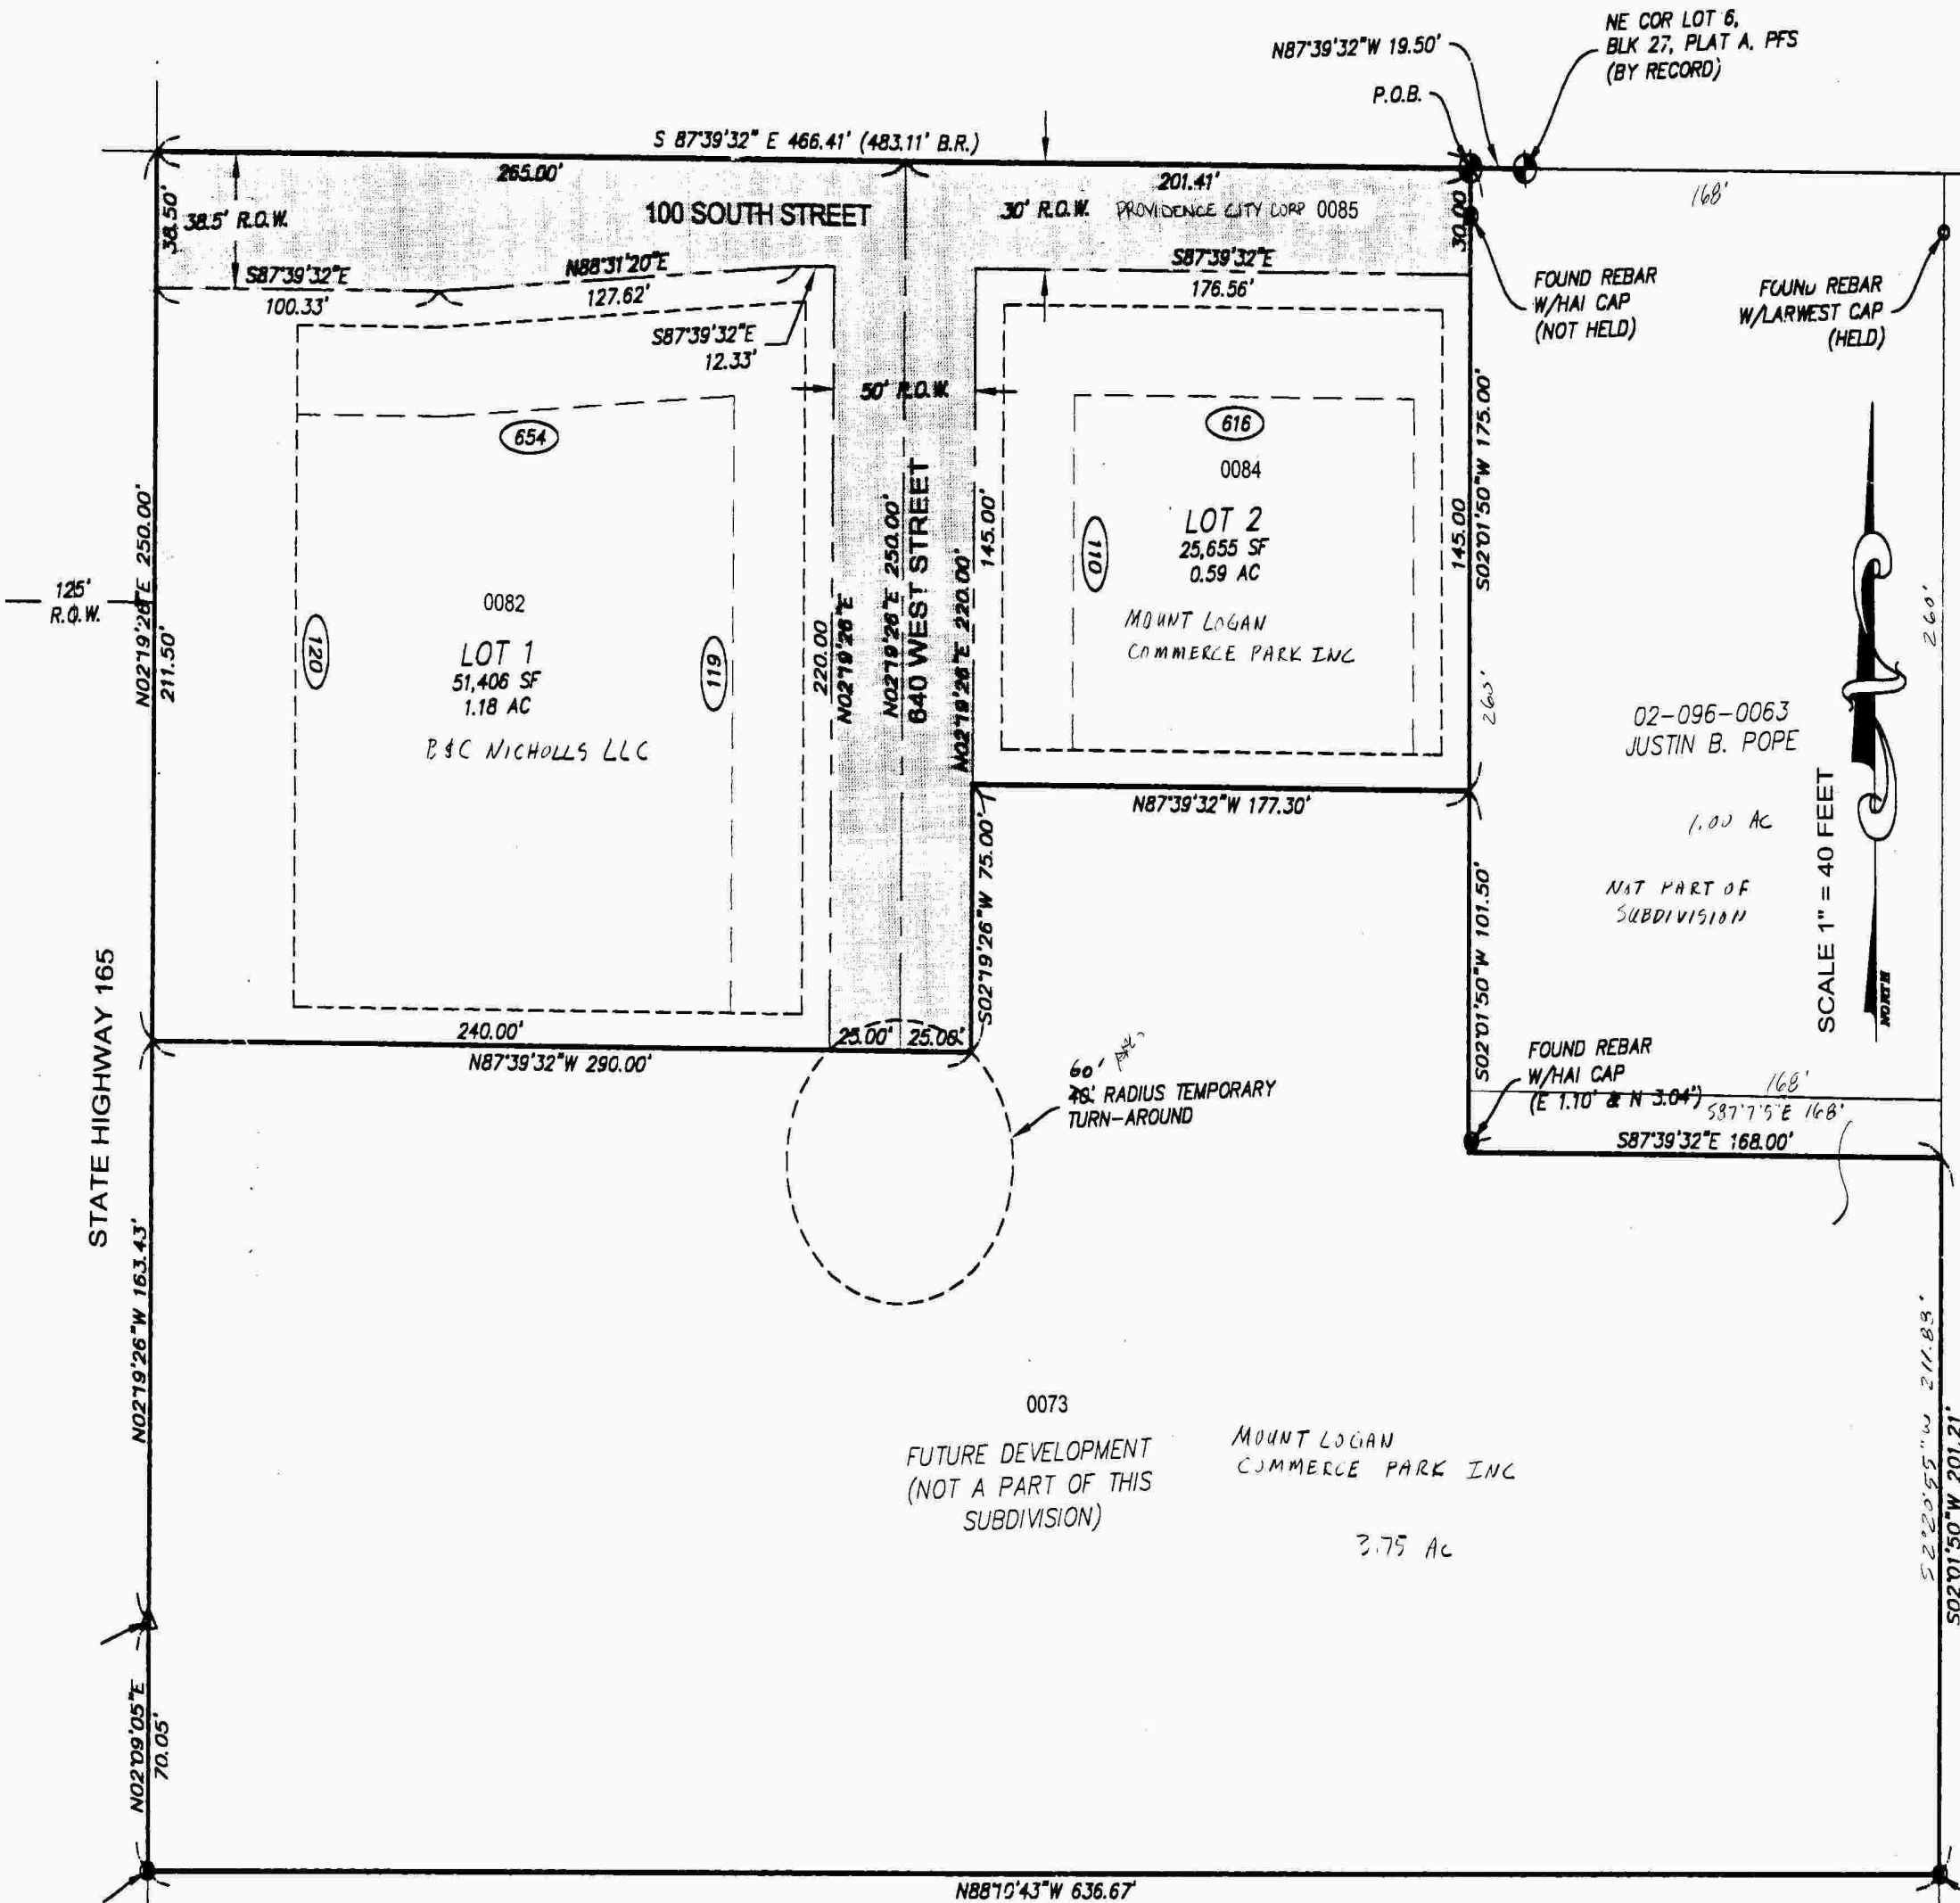

- PUBLIC UTILITIES EASEMENTS ARE AS FOLLOWS:
 - * 10- FEET FRONT, SIDE, AND REAR EXCEPT ALONG HIGHWAY 165
 - * 50- FEET ALONG HIGHWAY 165
- NO BUILDINGS ARE ALLOWED WITHIN PUBLIC UTILITY EASEMENTS. MINIMUM BUILDING SETBACKS ARE AS FOLLOWS:
 - * 50- FEET FROM HIGHWAY 165
 - * 35- FEET FROM 100 SOUTH AND 640 WEST ST.
 - * 20- FEET REAR YARD
 - * 10- FEET SIDE YARD

FILED 27 FEB 2002 FILING NO. 782020
 MAP NO. 2002-1537 SITE PAGE 02-096-1

ALDER SQUARE
COMMERCIAL SUBDIVISION
PHASE 2

GATEWAY DRIVE

02-096
-4-



TAX UNIT 009

Electronic only

THE CORNER COMMERCIAL SUBDIVISION

(THE AMENDMENT OF LOT 1, THE CORNER SUBDIVISION)
LOCATED IN A PORTION OF LOT 5, BLOCK 27, PLAT "A", PROVIDENCE FARM SURVEY
& THE SW1/4 OF SECTION 10, T11N, R13, SLB&M
PROVIDENCE, UTAH

100 SOUTH

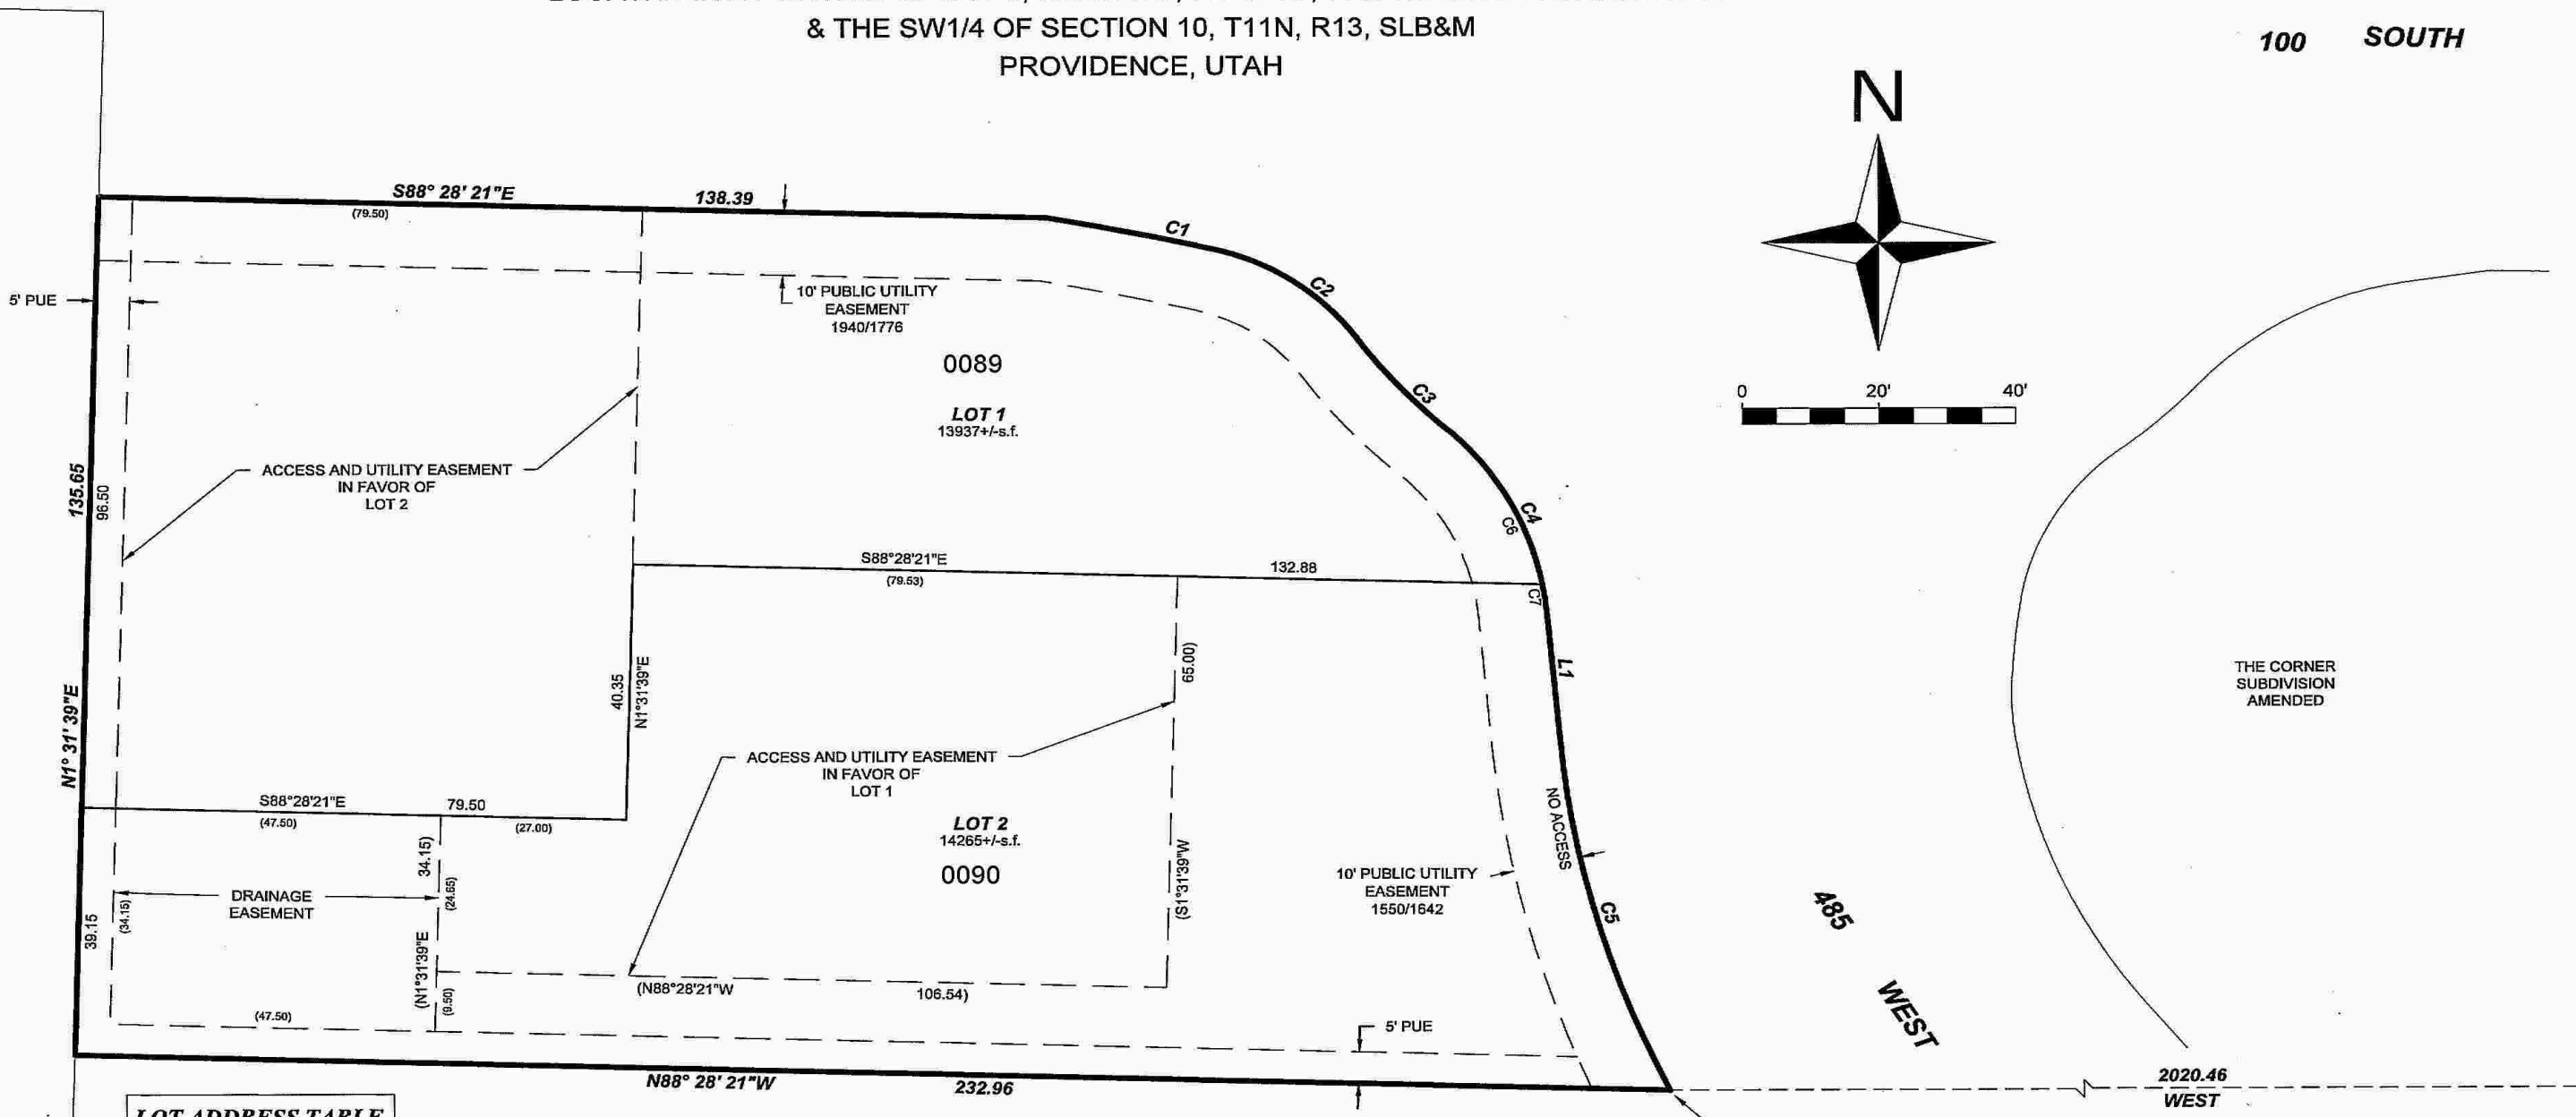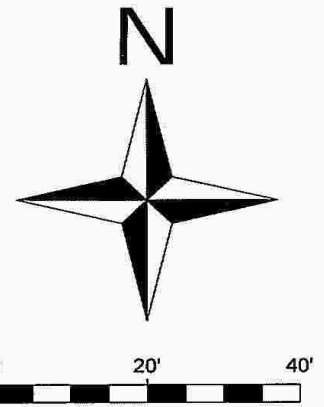

LOT ADDRESS TABLE	
LOT #	ADDRESS
1	506 W 100 S
2	498 W 100 S

CORPORATION OF THE PRESIDING BISHOP
OF THE
CHURCH OF JESUS CHRIST
OF
LATTER-DAY SAINTS
1460/985

POINT OF BEGINNING
SOUTHEAST CORNER OF LOT 1,
THE CORNER SUBDIVISION.